


VIEW A-A

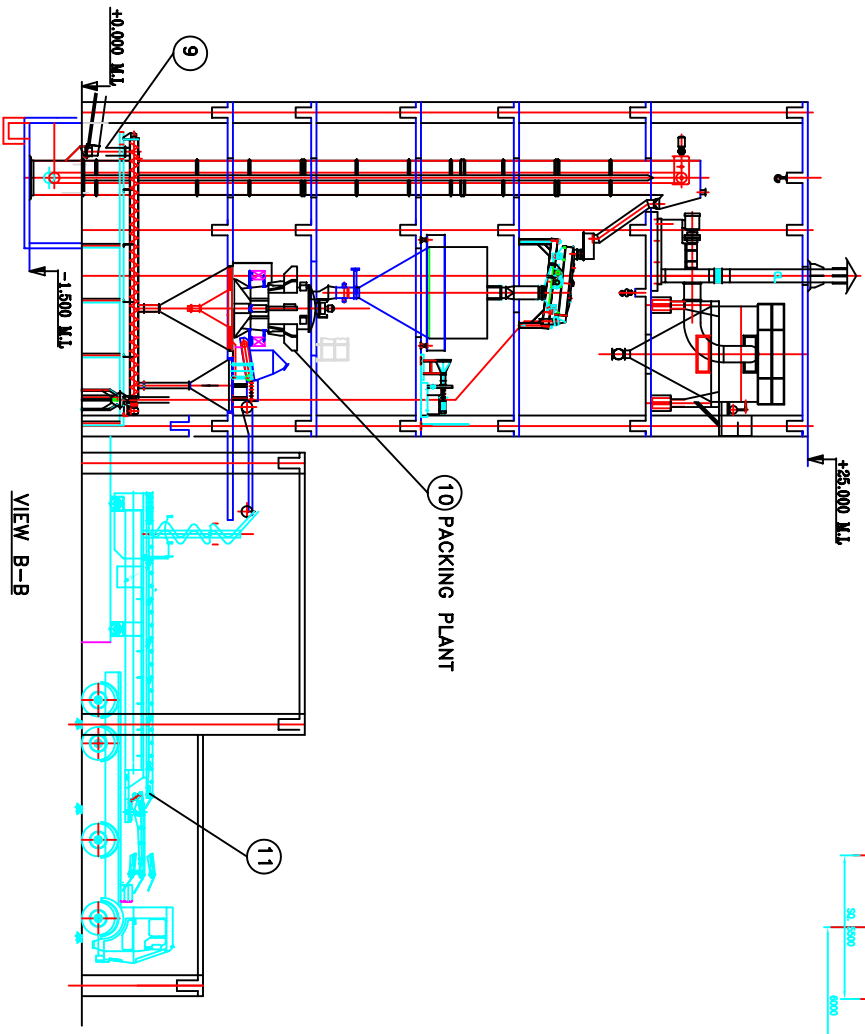

VIEW B-B

<input type="checkbox"/> PRELIMINARY DWG.	<input type="checkbox"/> FOR REFERENCE ONLY
<input type="checkbox"/> FOR APPROVAL	<input type="checkbox"/> AS BUILT DWG.
<input type="checkbox"/> CERTIFIED FINAL DWG.	<input type="checkbox"/> FOR TENDER PURPOSE ONLY
<input type="checkbox"/> FOR CONST./FAB./MANF./PRODUCTION	

THIS DRAWING IS THE PROPERTY OF LIBRAN ENGINEERING & SERVICES AND MUST NOT BE USED OR COPIED WITHOUT THEIR CONSENT OR AUTHORIZATION.

CONSULTANT:
LIBRAN ENGINEERING & SERVICES
 A-187 SHIVAJI COLONY, INDUSTRIAL CONSULTANTS
 NEW DELHI-110017

CLIENT:
INTEGRATED LOGISTICS, KUWAIT

DRN.	SUBIR	MECH.	STR./CIVIL/ELECT.
CHKD.	SETH		
APPD.			

TITLE:
PLAN LAYOUT FOR 1 MTPA CEMENT DESPATCH TERMINAL

SCALE: 1 : 100

DWG. NO.: LIB-1005-001 | SHEET 10/23 | REV. NO. 0